




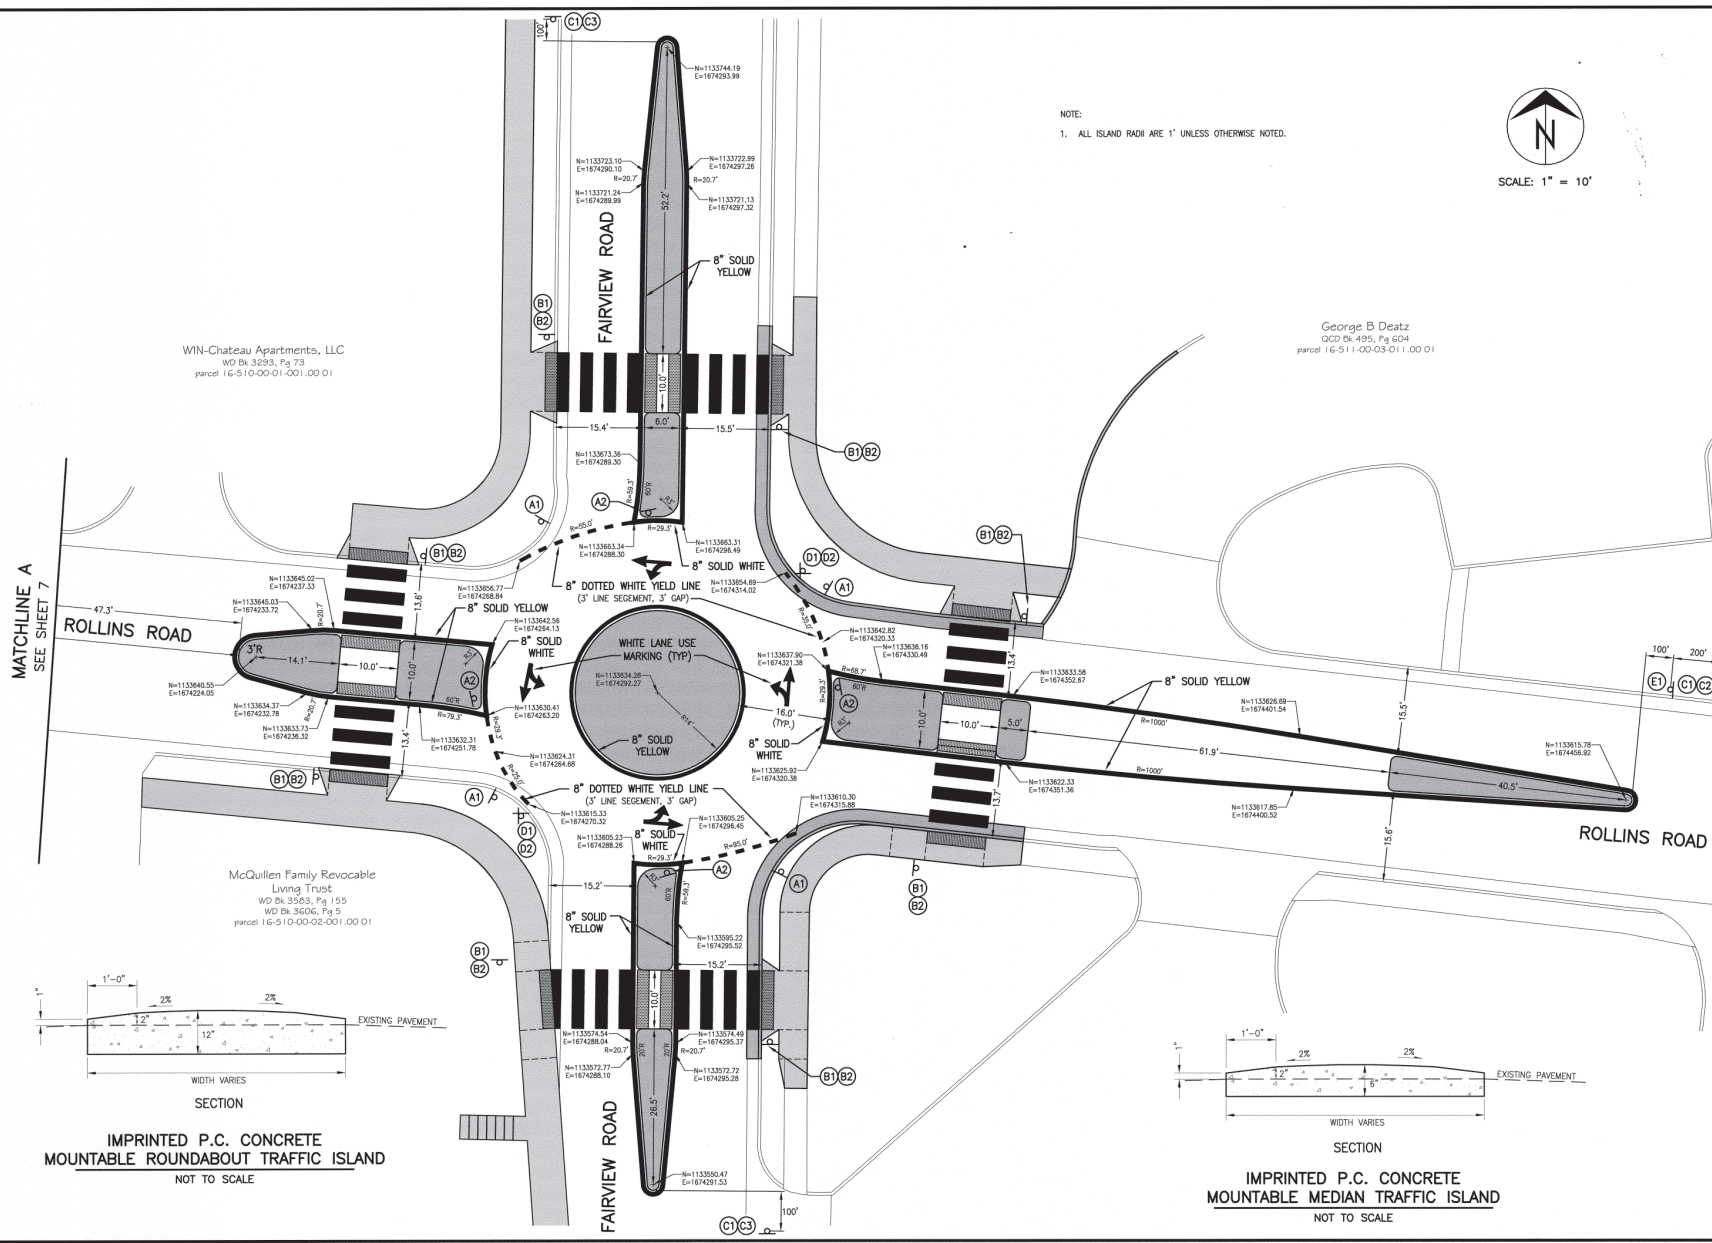

MATCHLINE A
SEE SHEET 7

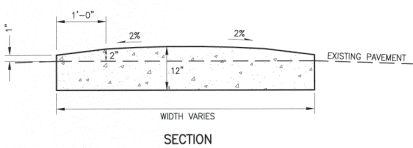


IMPRINTED P.C. CONCRETE
MOUNTABLE ROUNDABOUT TRAFFIC ISLAND
NOT TO SCALE

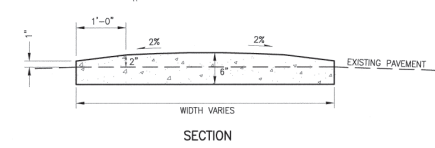

IMPRINTED P.C. CONCRETE
MOUNTABLE MEDIAN TRAFFIC ISLAND
NOT TO SCALE

NOTE:
1. ALL ISLAND RADII ARE 1' UNLESS OTHERWISE NOTED.

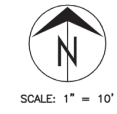

WIN-Chateau Apartments, LLC
WD Bk 3293, Pg 73
parcel 16-510-00-01-001.00 01

George B Deatz
GCD Bk 495, Pg 604
parcel 16-511-00-03-01-1.00 01

McQuillen Family Revocable
Living Trust
WD Bk 3503, Pg 155
WD Bk 3506, Pg 5
parcel 16-510-00-02-001.00 01

Revision	By	Date	No.

Fairview Road Sidewalk and Mini Roundabout
Roundabout Geometry Details, Pavement Marking and Signing Plan

City of Columbia, Missouri
Department of Public Works

FILE NO. 18-02-03
Scale: 1"=10'
Date: 2/8/13
Des: A.N.H.
Dwn: J.L.H.
Chk: R.A.K.

Sheet
8 of 12